



Pril. 1: Stavba 1 s prizidkom. M. = 1:50.
Insert 1: Building 1 with outhouse. Scale = 1:50.

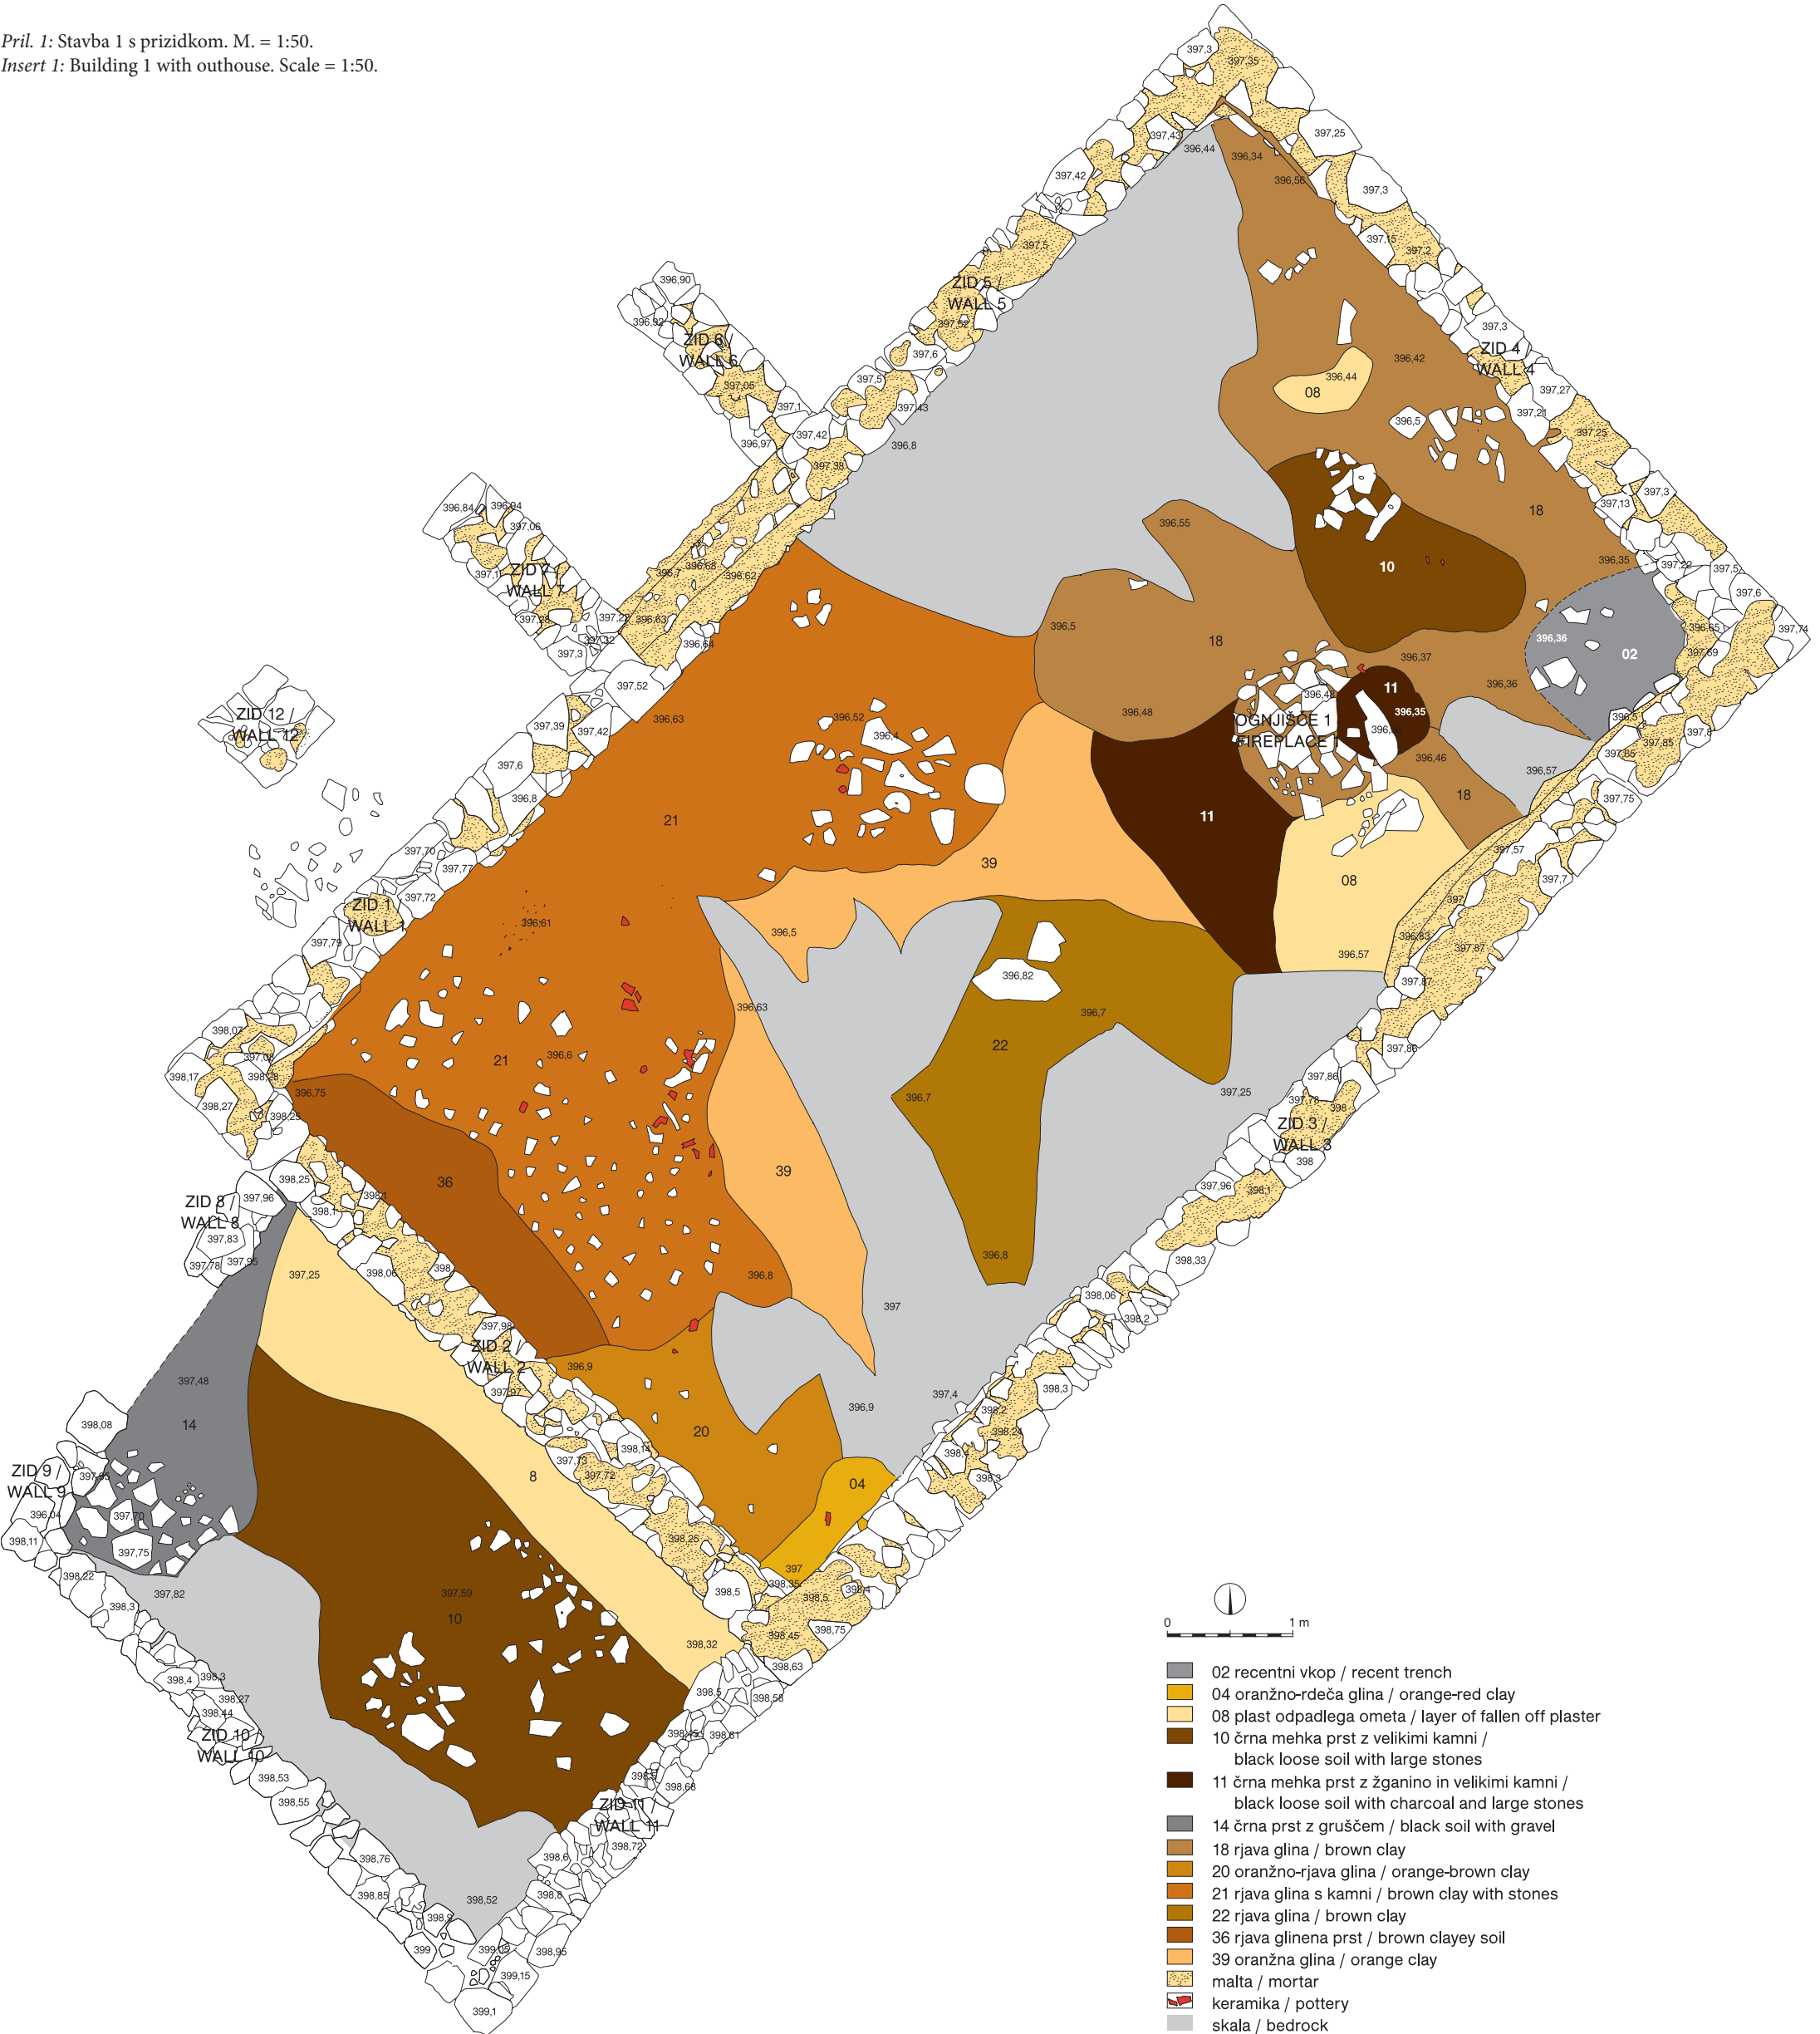



Pril. 4: Sklop cerkva (severna, osrednja in južna cerkev z narteksi ter "memorija"). M = 1:50.
Insert 4: Ecclesiastical complex (north, main and south church with narthices and 'memoria'). Scale = 1:50.



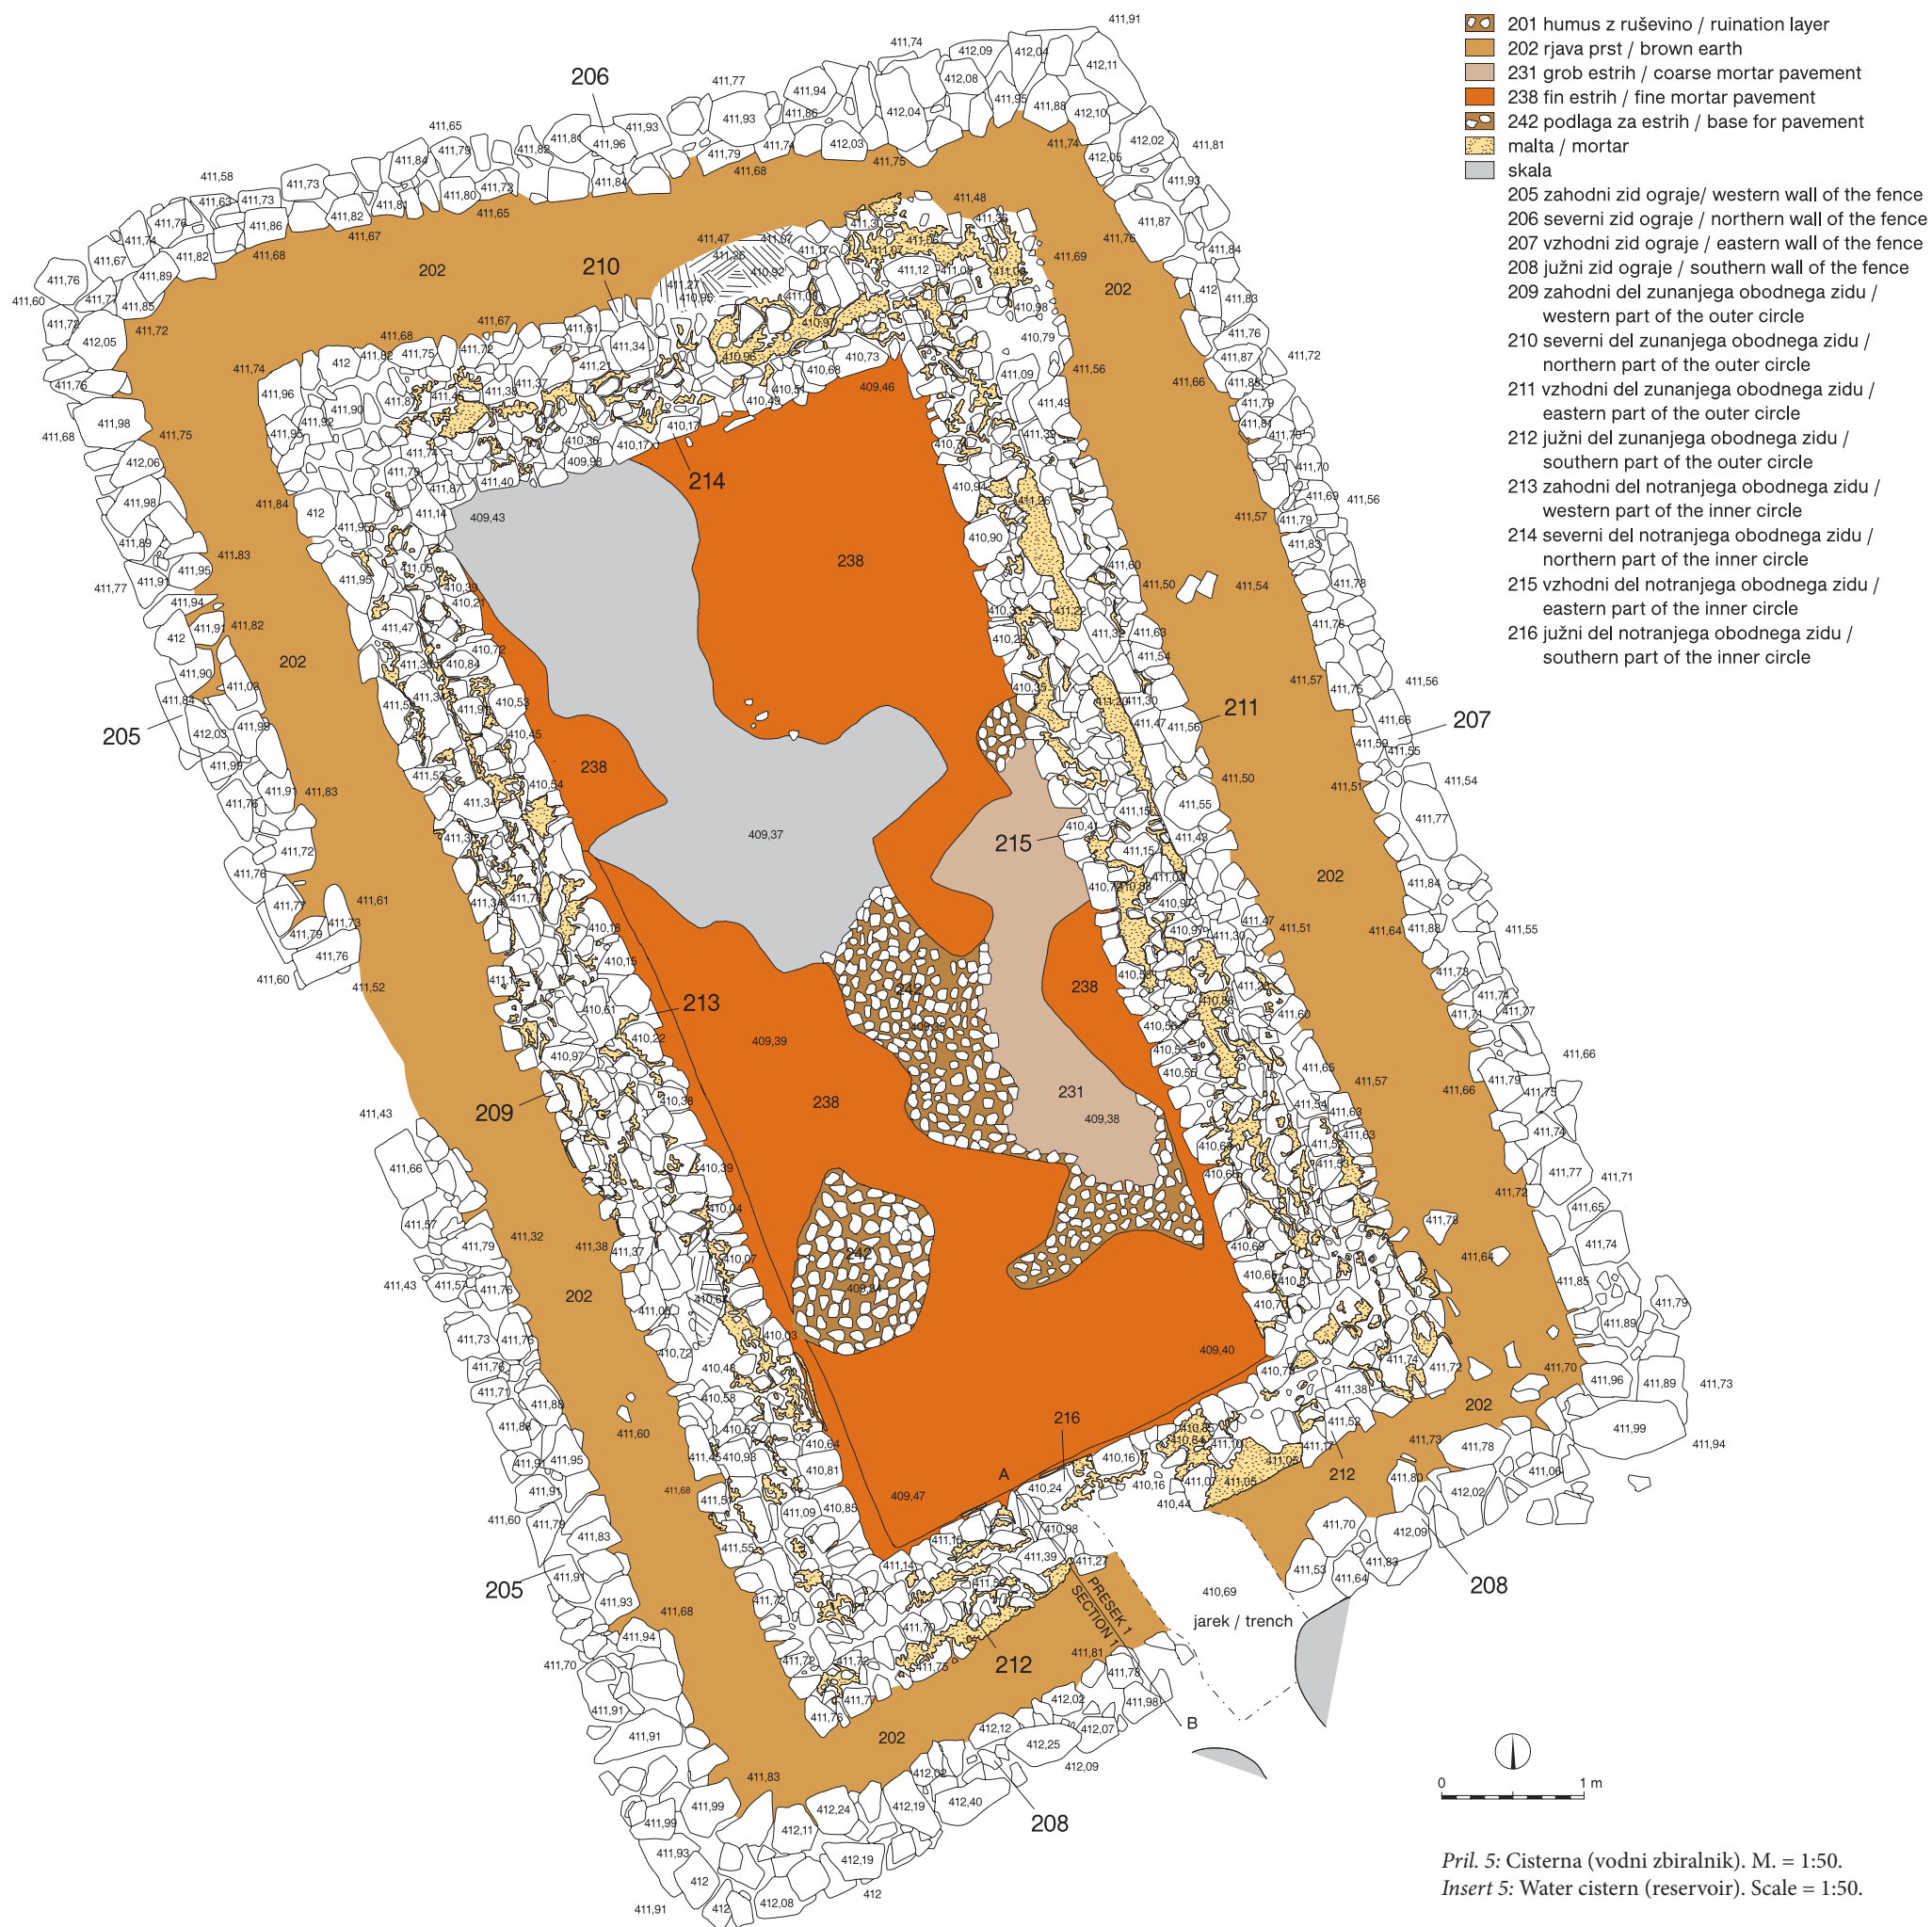

Pril. 5: Cisterna (vodni zbiralnik). M. = 1:50.
Insert 5: Water cistern (reservoir). Scale = 1:50.